

Legend

0.5 mi

CCN_CLSUD

CCN Amendment (2-5-20)

PARCEL


WATER LINES
Diameter

2	—
3	—
4	—
6	—
8	—
12	—
16	—
24	—

Water Lines_Sunset Ridge

WATER PLANT

OFFICE

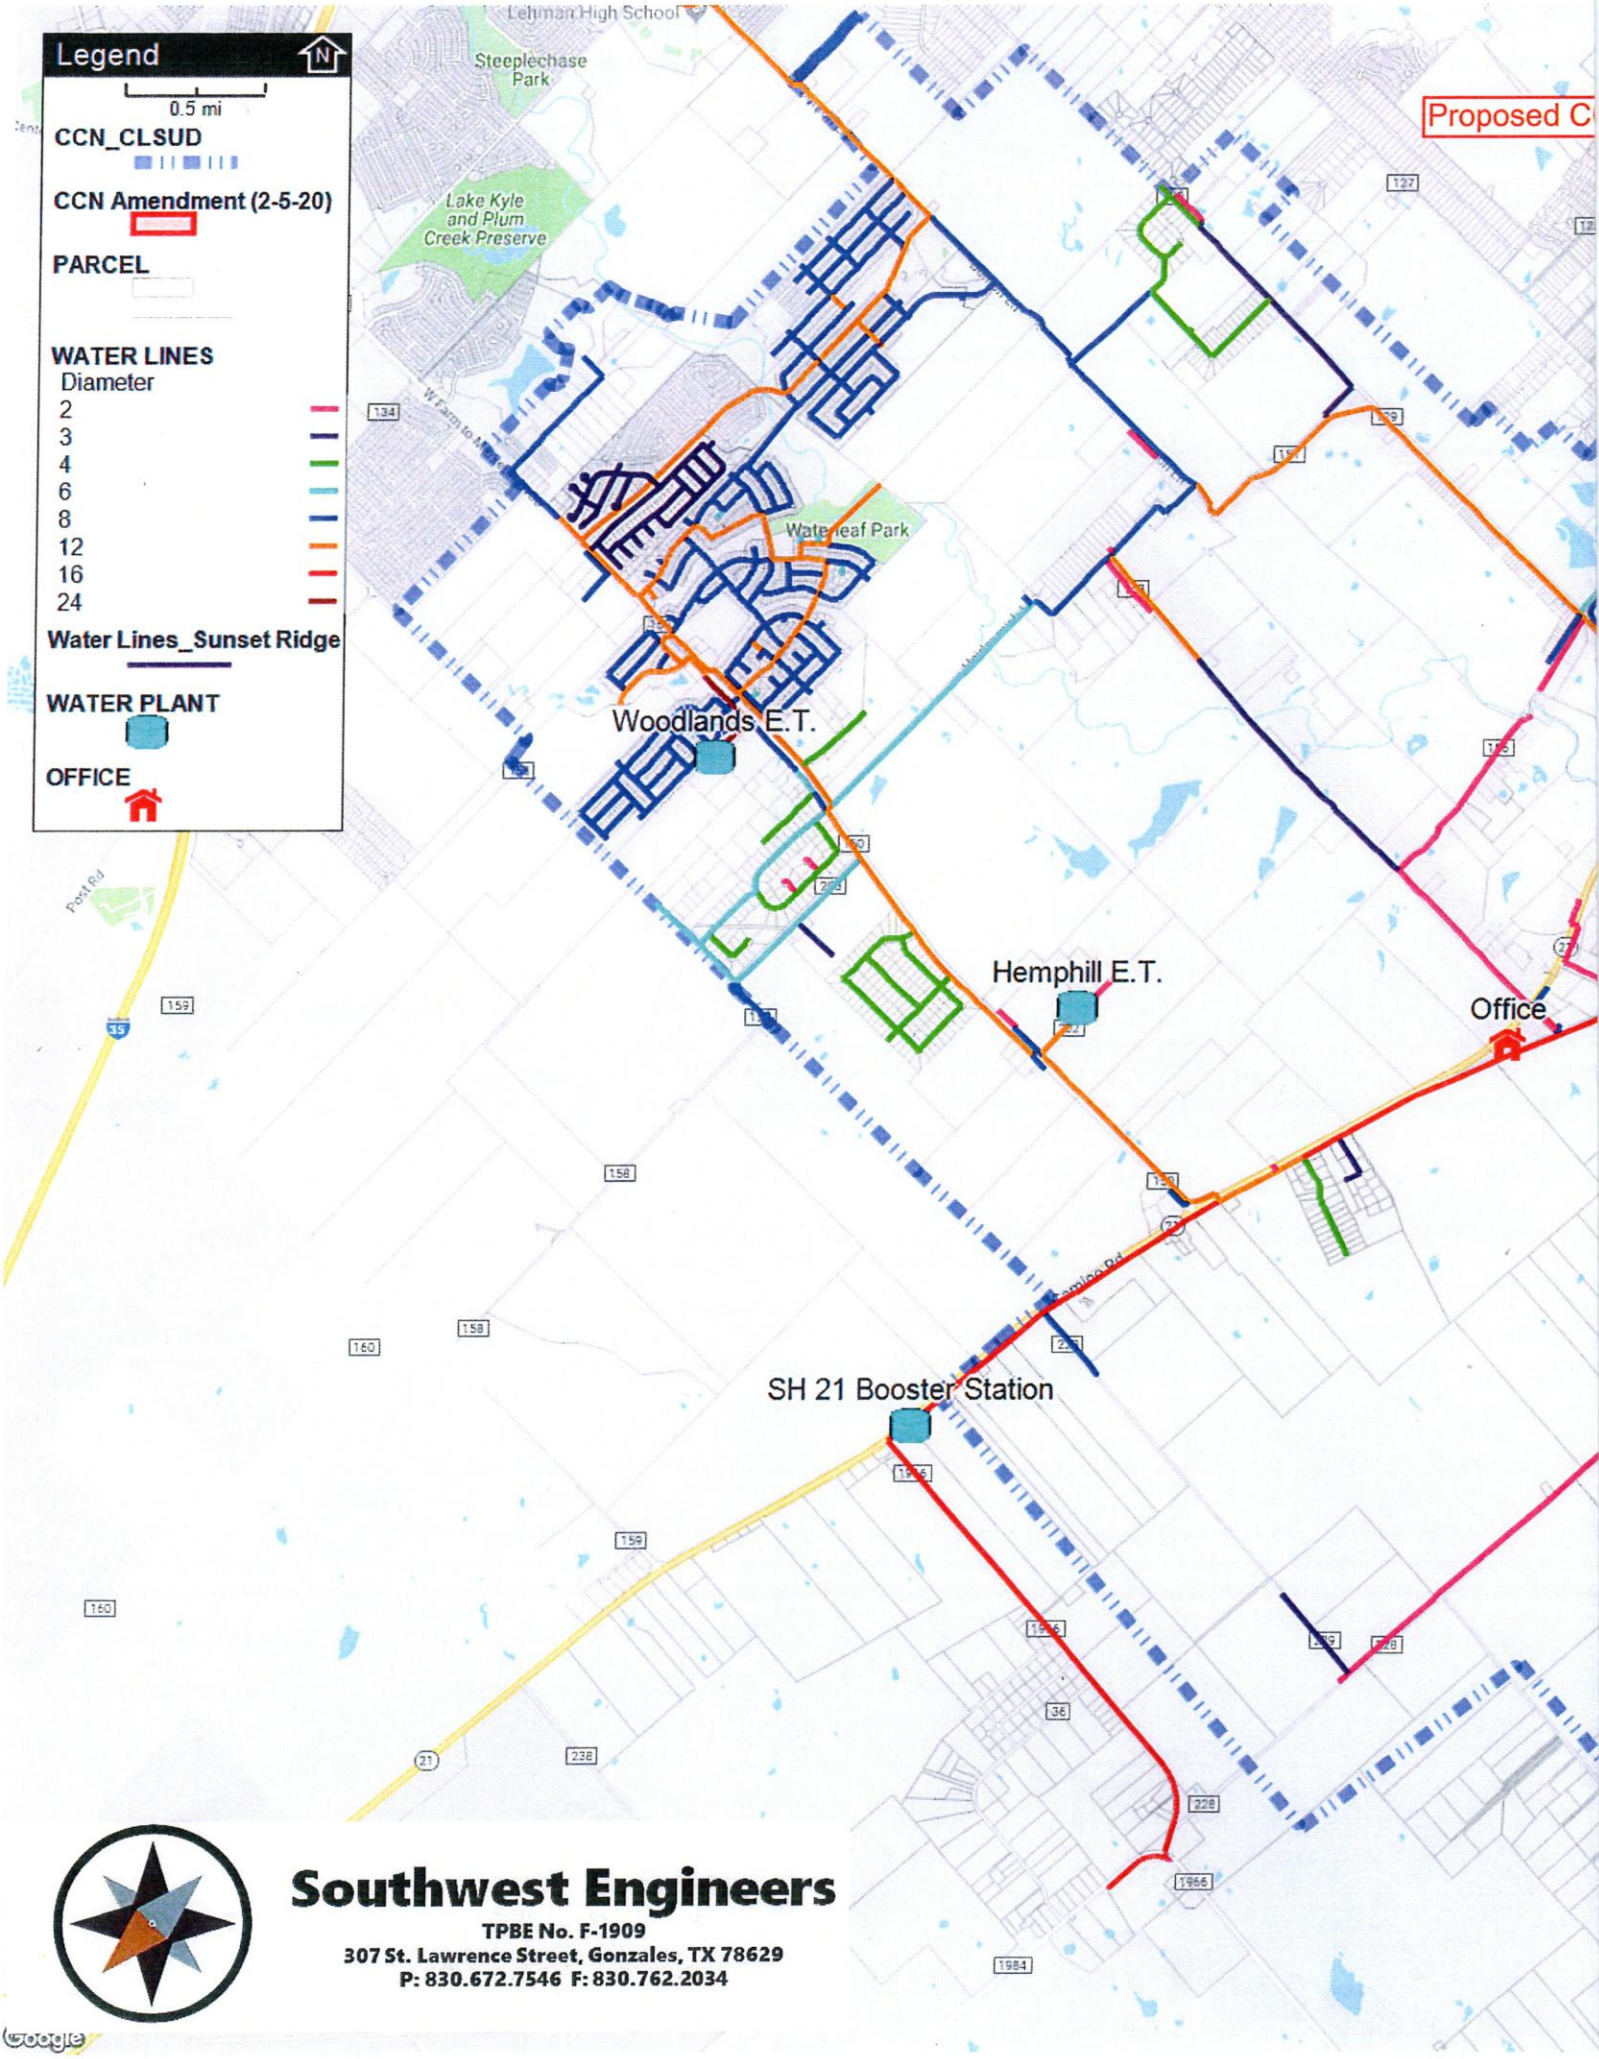

Southwest Engineers
 TPBE No. F-1909
 307 St. Lawrence Street, Gonzales, TX 78629
 P: 830.672.7546 F: 830.762.2034

CCN Area

High Road E.T.

Proposed CCN Area

